

### NOTE

No deviation may be made from the details shown on this drawing without prior written permission of Nigel Dalton Architectural Design Services. Any discrepancy found between this drawing and any other document should be referred immediately to Nigel Dalton Architectural Design.  
IF IN DOUBT ASK

✓


No dimensions to be scaled from this drawing.

This drawing is to be removed from currency immediately a revised version is issued.


10

All rights described in Chapter IV of the Copyright, Design and Patents Act 1988 have been generally asserted.

ADDITIONAL NOTES:

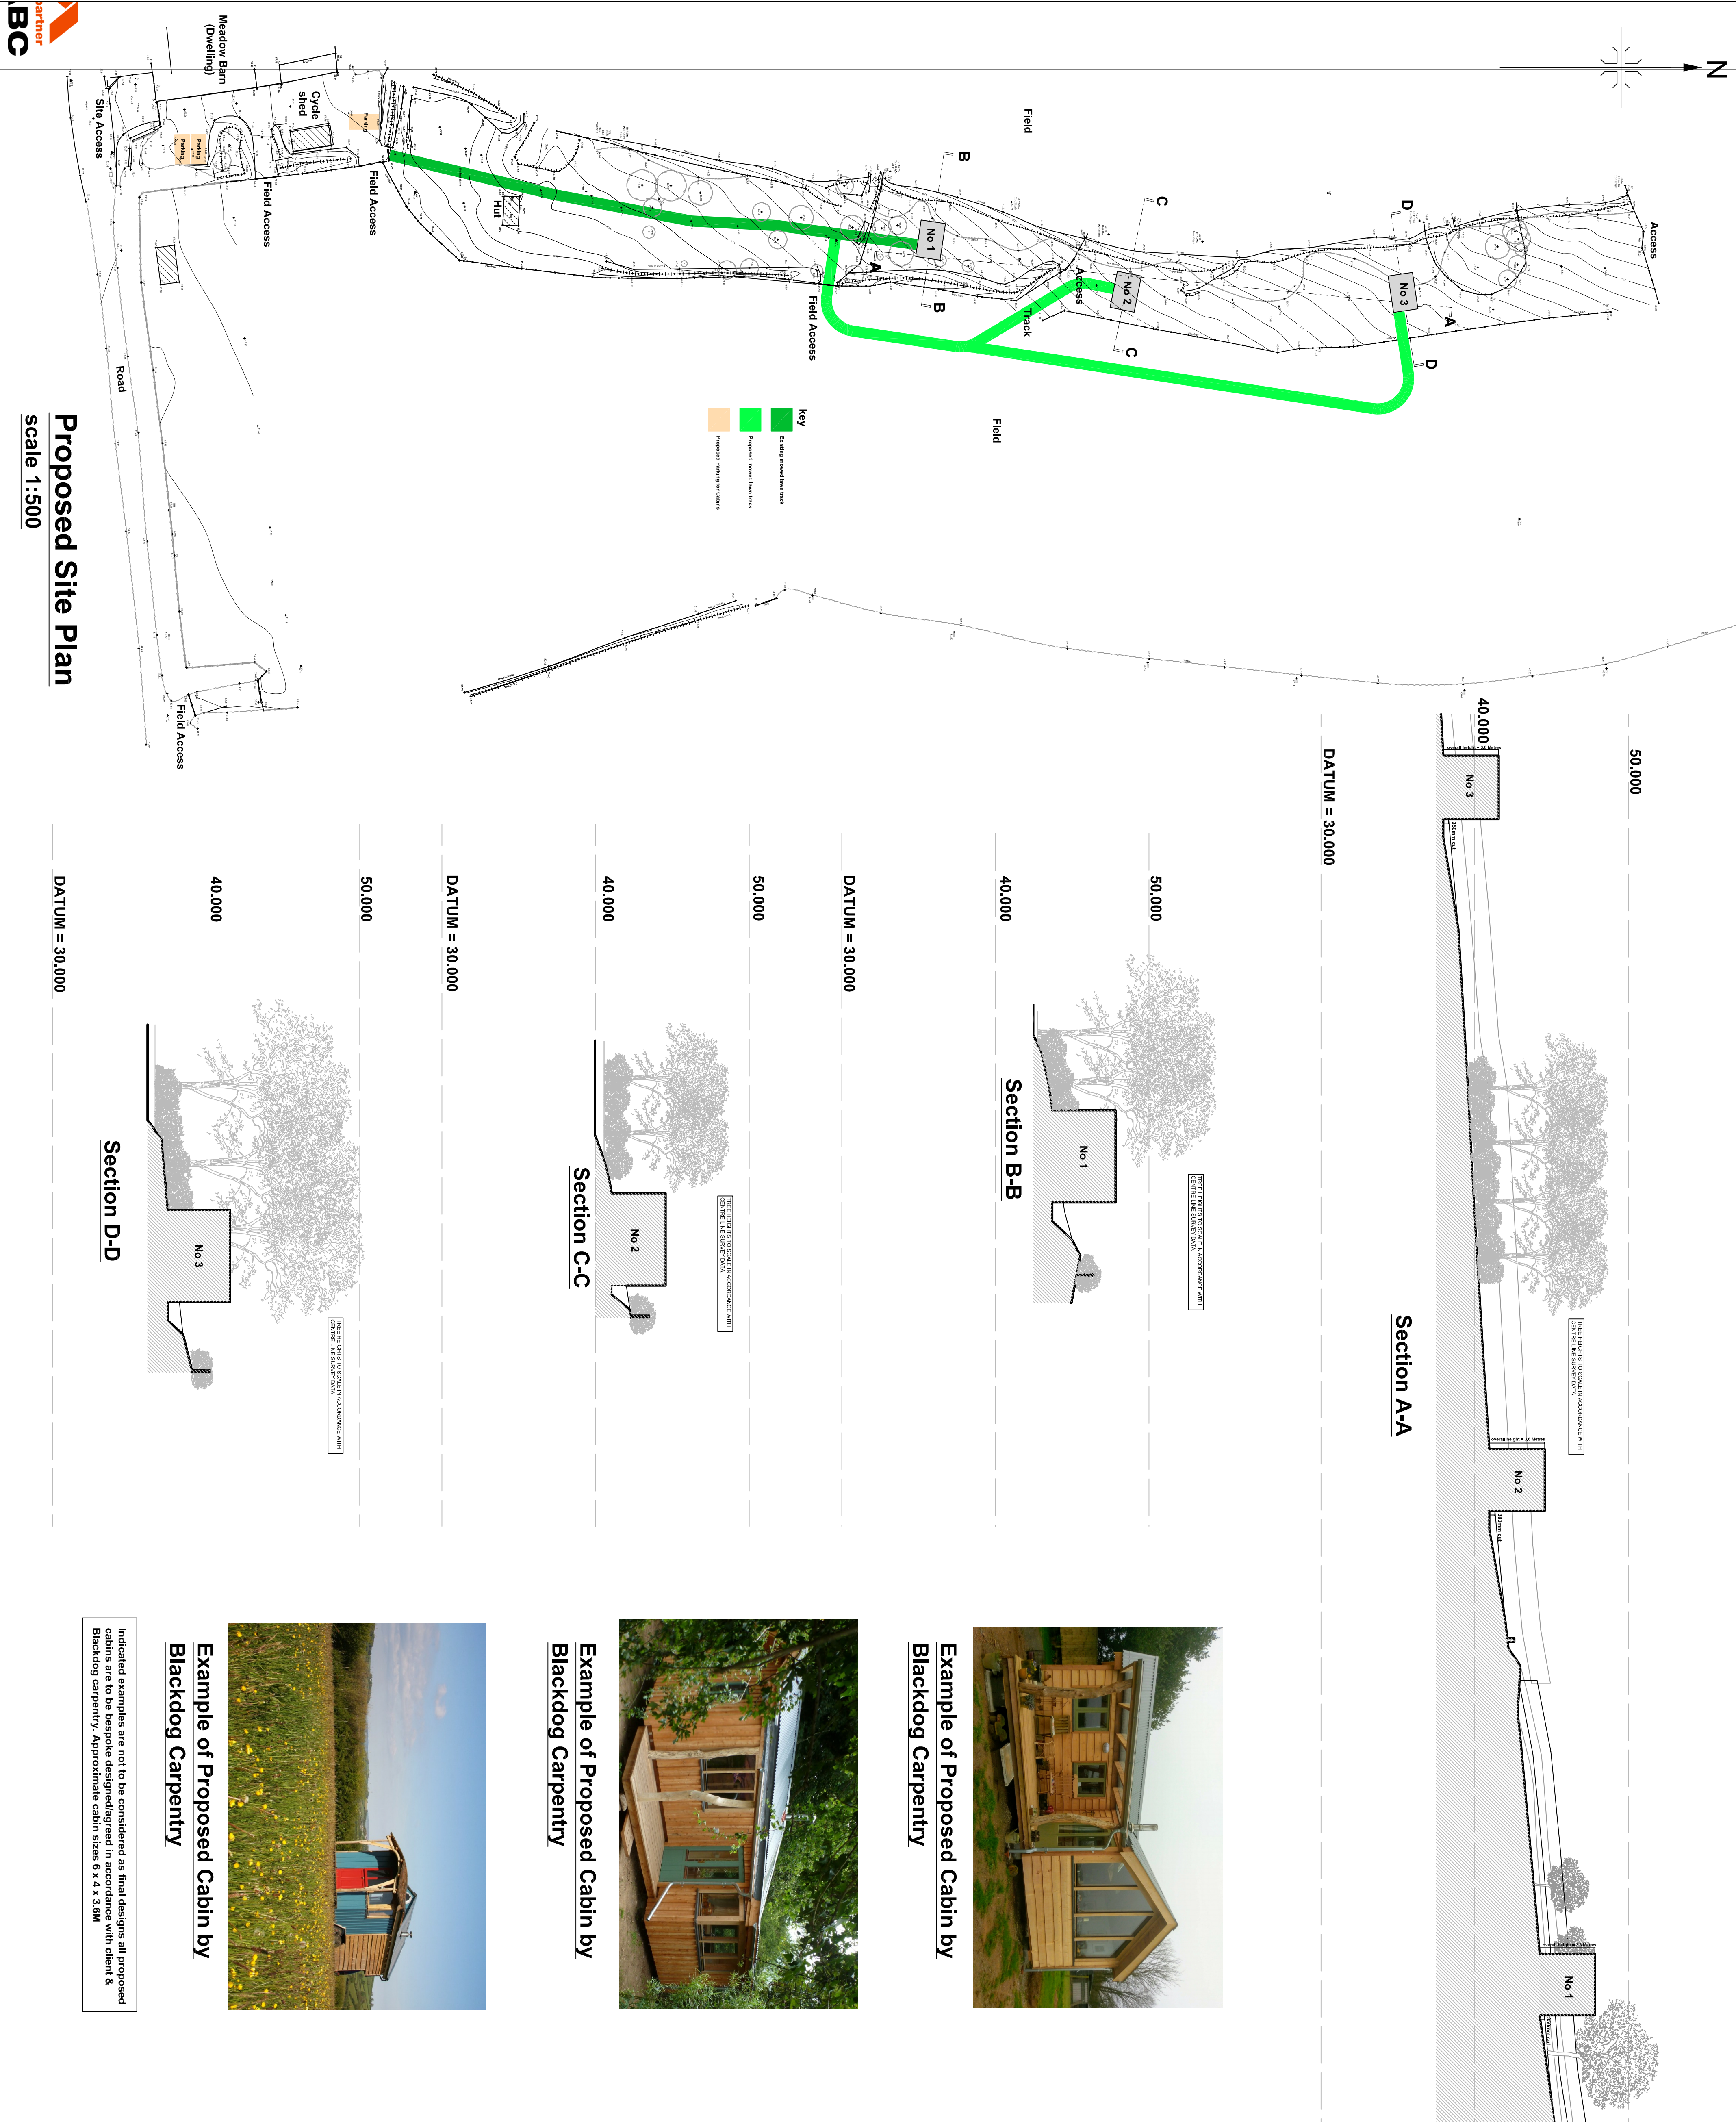

THIS DRAWING IS FOR PLANNING PURPOSES ONLY

Date	Rev. No.	Revisions	<div><p><b>nigel dalton</b> Architectural Design</p><p>Chartered Institute of Architectural Technologists</p><p>Unit 4H</p><p>South Hams Business Park, Churchstow Kingsbridge, Devon, TQ7 3QH</p><p>Tel/Fax: 01548 853458</p><p>Mobile: 07811 332285</p><p>e-mail: info@nigeldalton.com</p><p>Client:</p><p>Mr &amp; Mrs Taylor</p><p>Project: Land at Portmouth, Devon</p><p>Drawing: Proposed Site Plan &amp; Sections AA,BB,CC &amp; DD</p><p>Scale: 1:500,1:200</p><table><tr><td>Date: Aug 18</td><td>Drawn By: sp</td></tr><tr><td>Dwg. No.</td><td>Rev.</td></tr><tr><td>899.18.02</td><td></td></tr></table></div>			Date: Aug 18	Drawn By: sp	Dwg. No.	Rev.	899.18.02	
Date: Aug 18	Drawn By: sp										
Dwg. No.	Rev.										
899.18.02											